


EZLV SERIES DIMENSIONAL SHEET

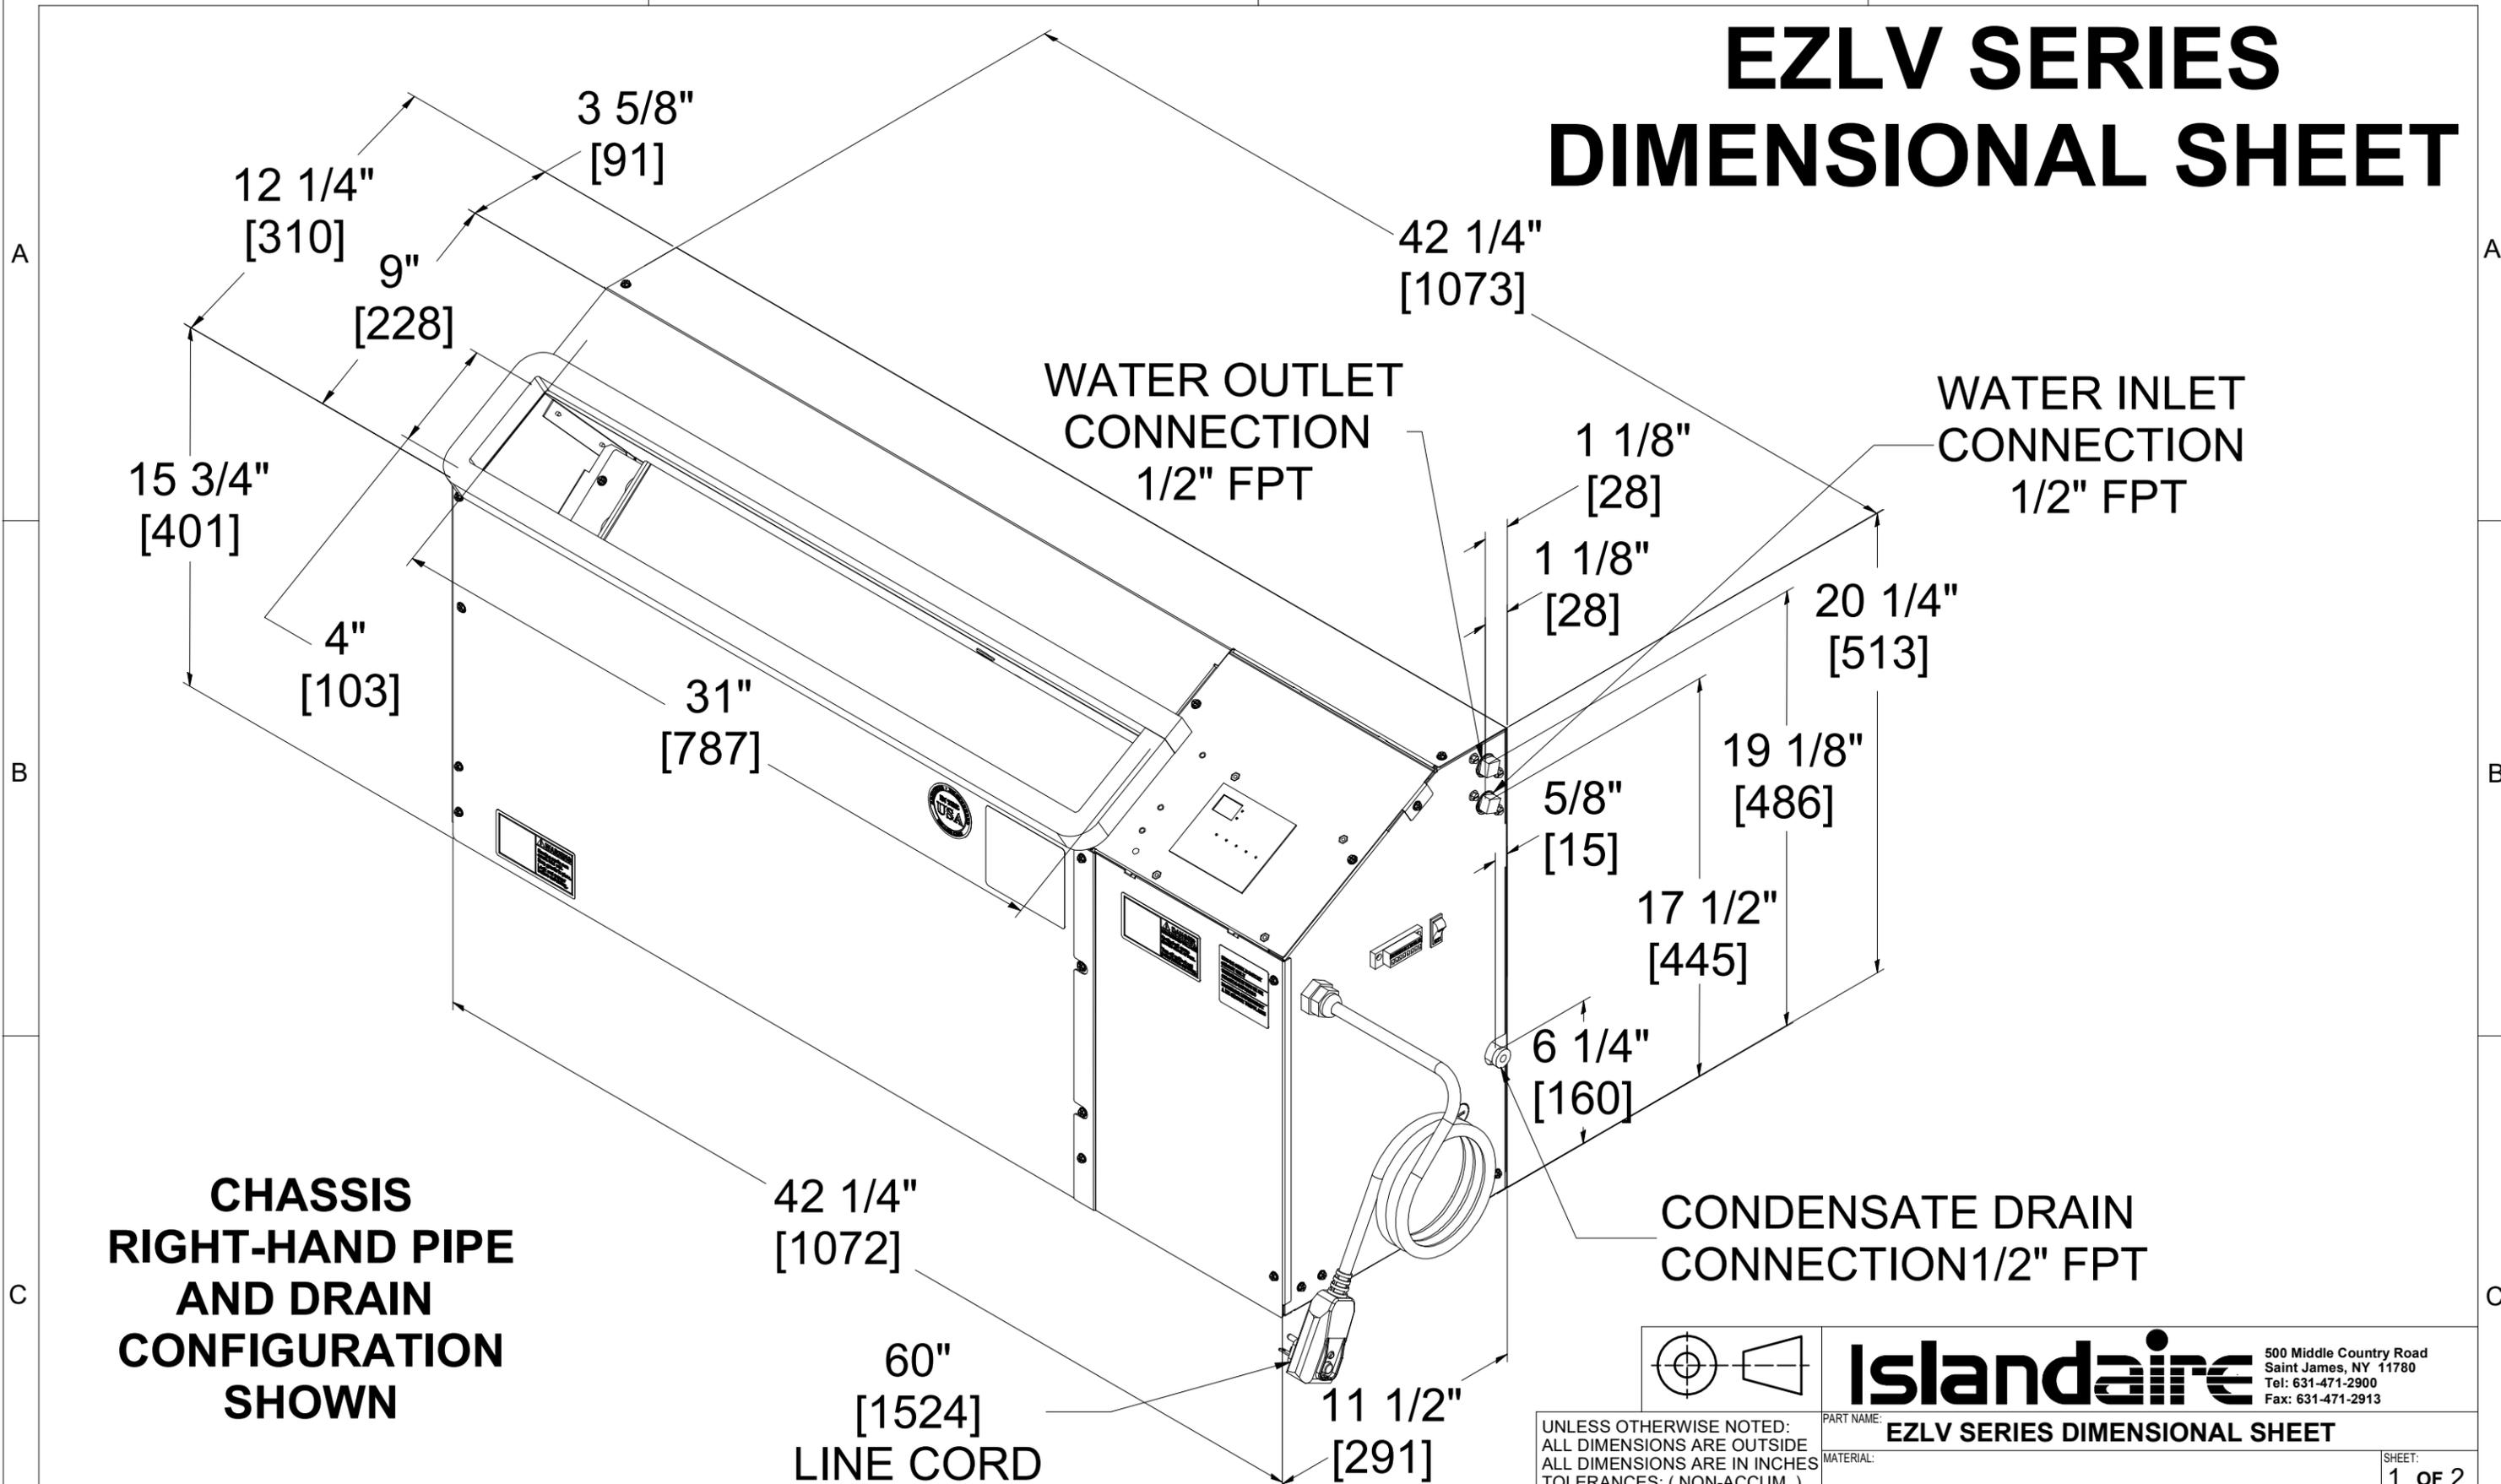


**CHASSIS
RIGHT-HAND PIPE
AND DRAIN
CONFIGURATION
SHOWN**

42 1/4"
[1072]

60"
[1524]
LINE CORD

CONDENSATE DRAIN
CONNECTION 1/2" FPT

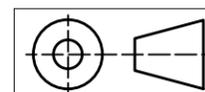

Islandaire
500 Middle Country Road
Saint James, NY 11780
Tel: 631-471-2900
Fax: 631-471-2913

UNLESS OTHERWISE NOTED:
ALL DIMENSIONS ARE OUTSIDE
ALL DIMENSIONS ARE IN INCHES
TOLERANCES: (NON-ACCUM.)
XXX.....± .015
C/C.....± .010
ANGLES.....± 1 Deg

PART NAME: EZLV SERIES DIMENSIONAL SHEET		SHEET: 1 OF 2	
MATERIAL:			
DRW: PTAC	CHK:	APP:	SIZE: B
DATE: 7/20/2023	DATE:	DATE:	DWG NO: EZLV UNIT
			REV: -

PATH: C:\Engg\Designs\EZLVASSEMBLIES\EZLV UNIT.iam